



CONTRACTOR

EXISTING LEACH LINES (BROWN)
OLD LEACH LINES (GREEN)

REVISIONS

CRESCENT CTY CHILD CARE


117-020-055

1585 S. RAILROAD AVE.
CRESCENT CTY. CALIF. 95531

SHEET TITLE

SITE

9-26-24

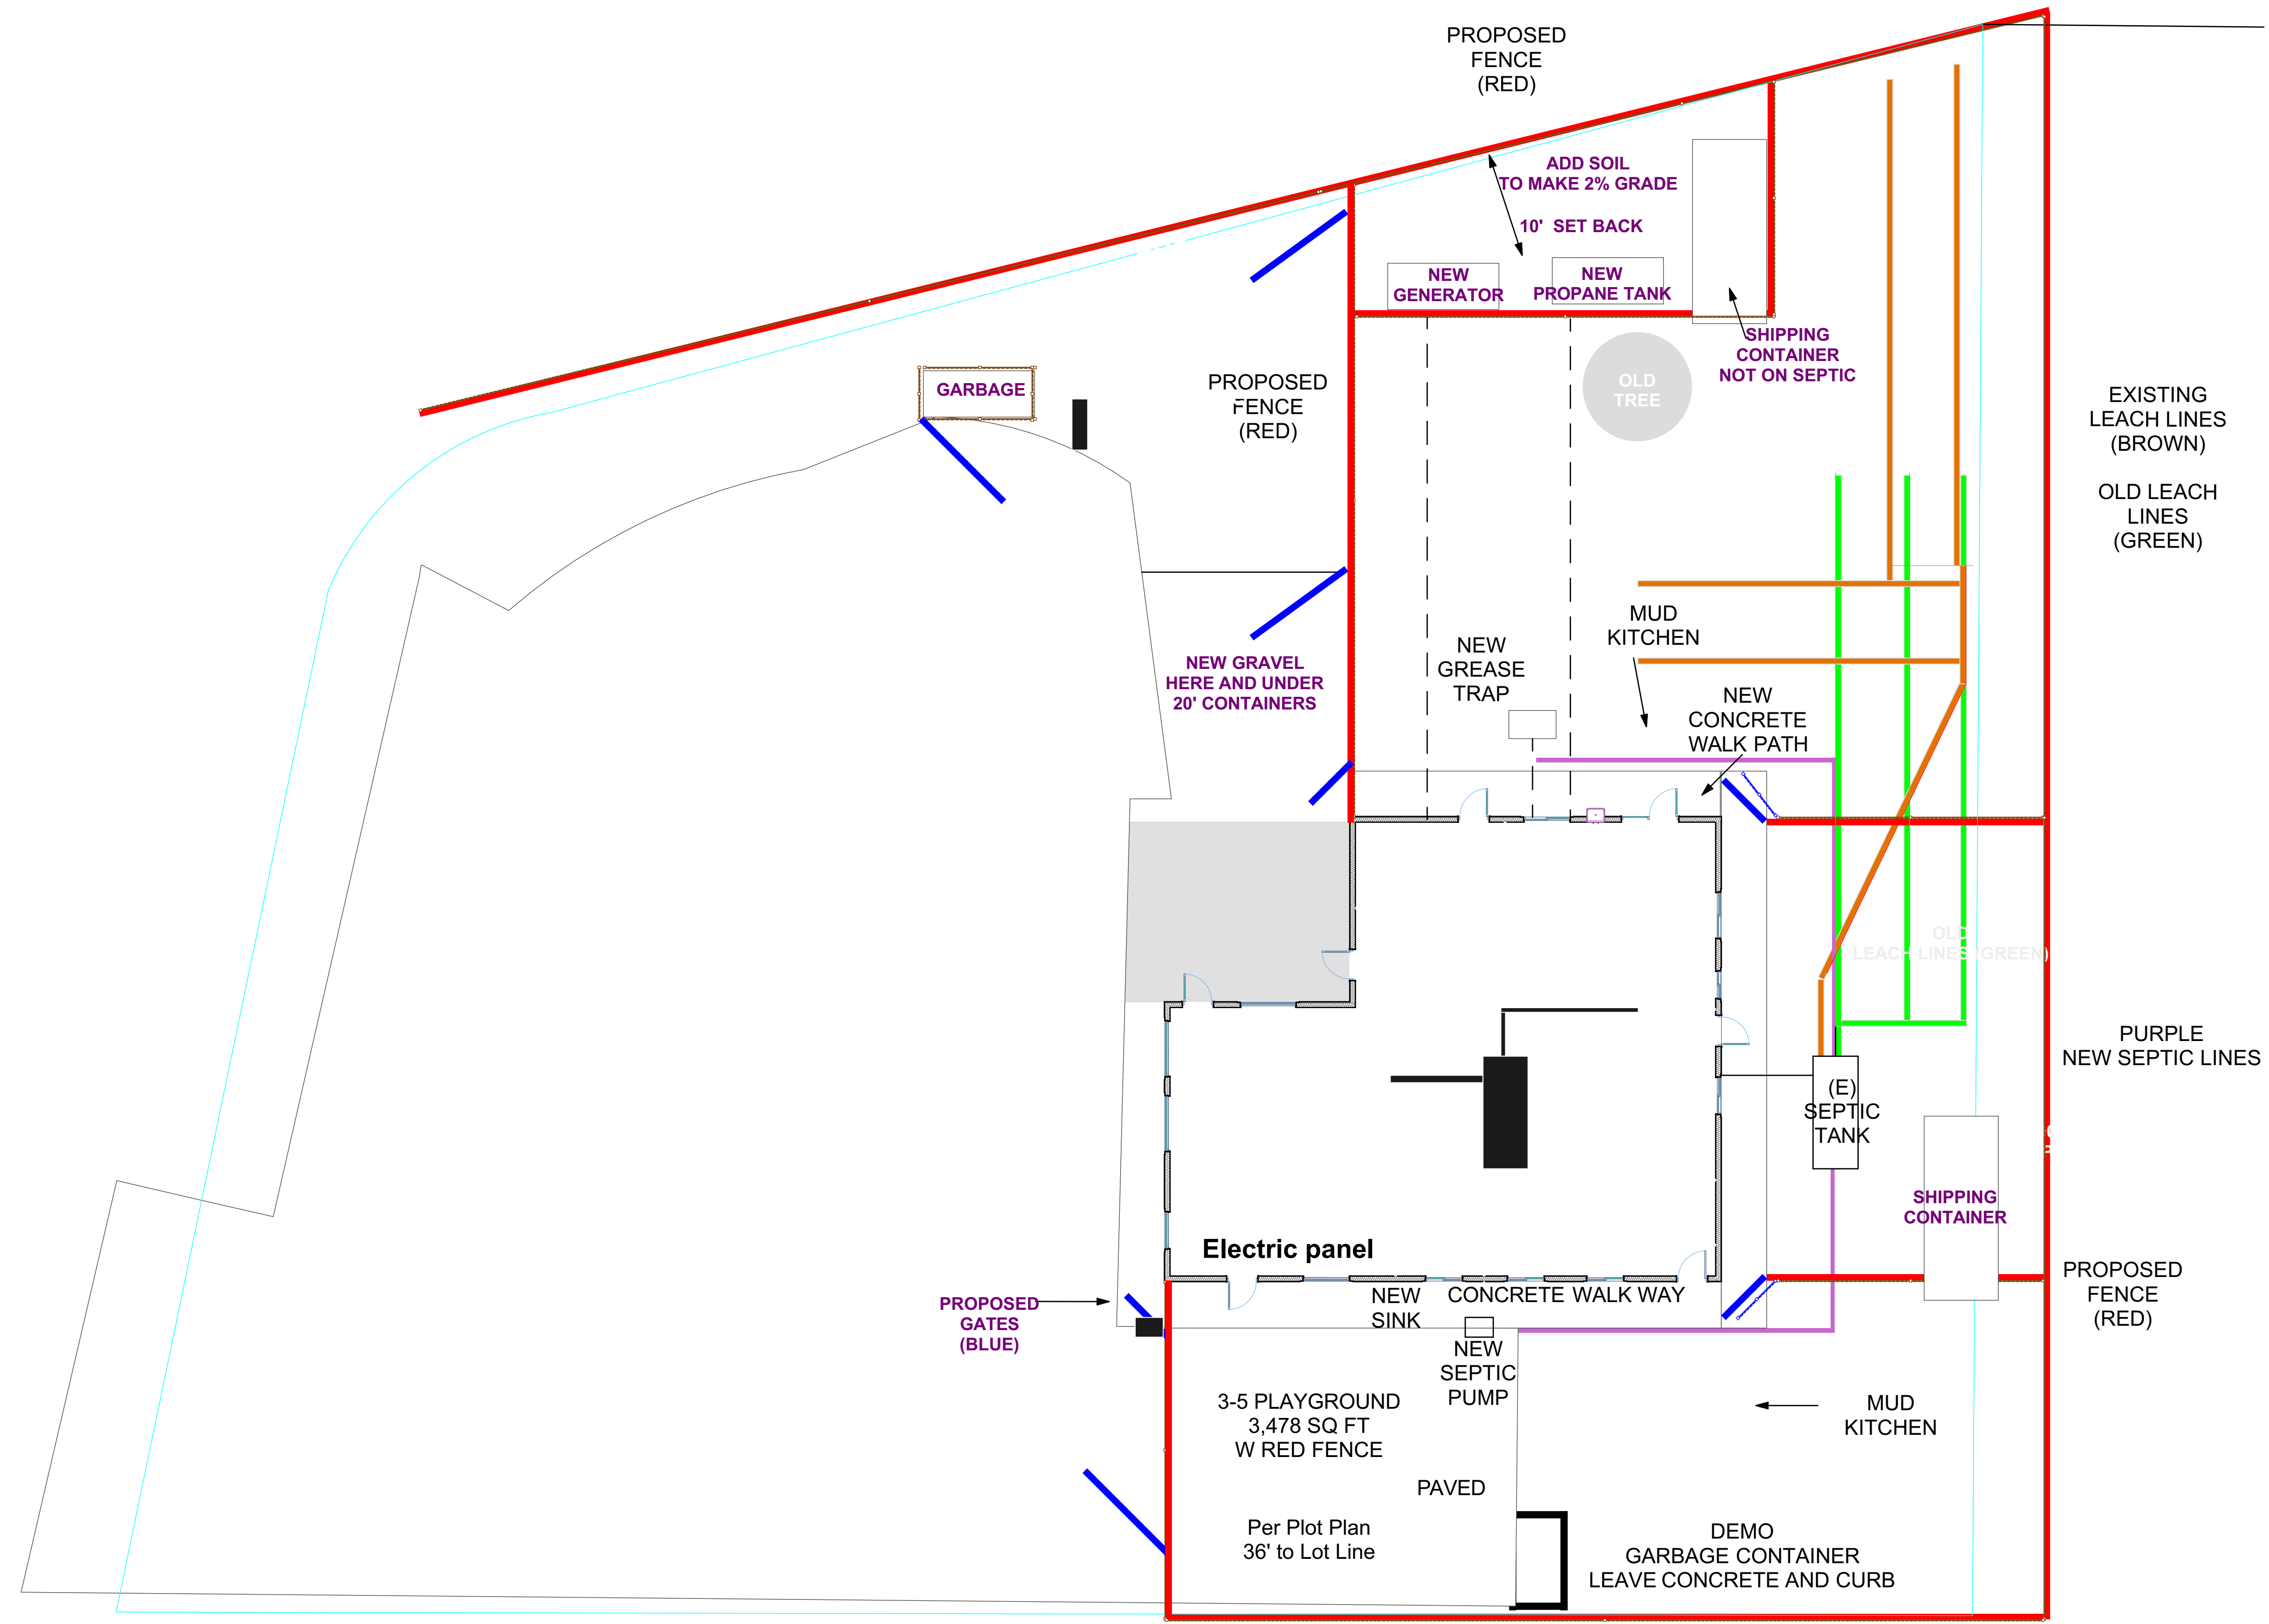

SITE
SCALE: 1" = 10'